



West Montcastle Street

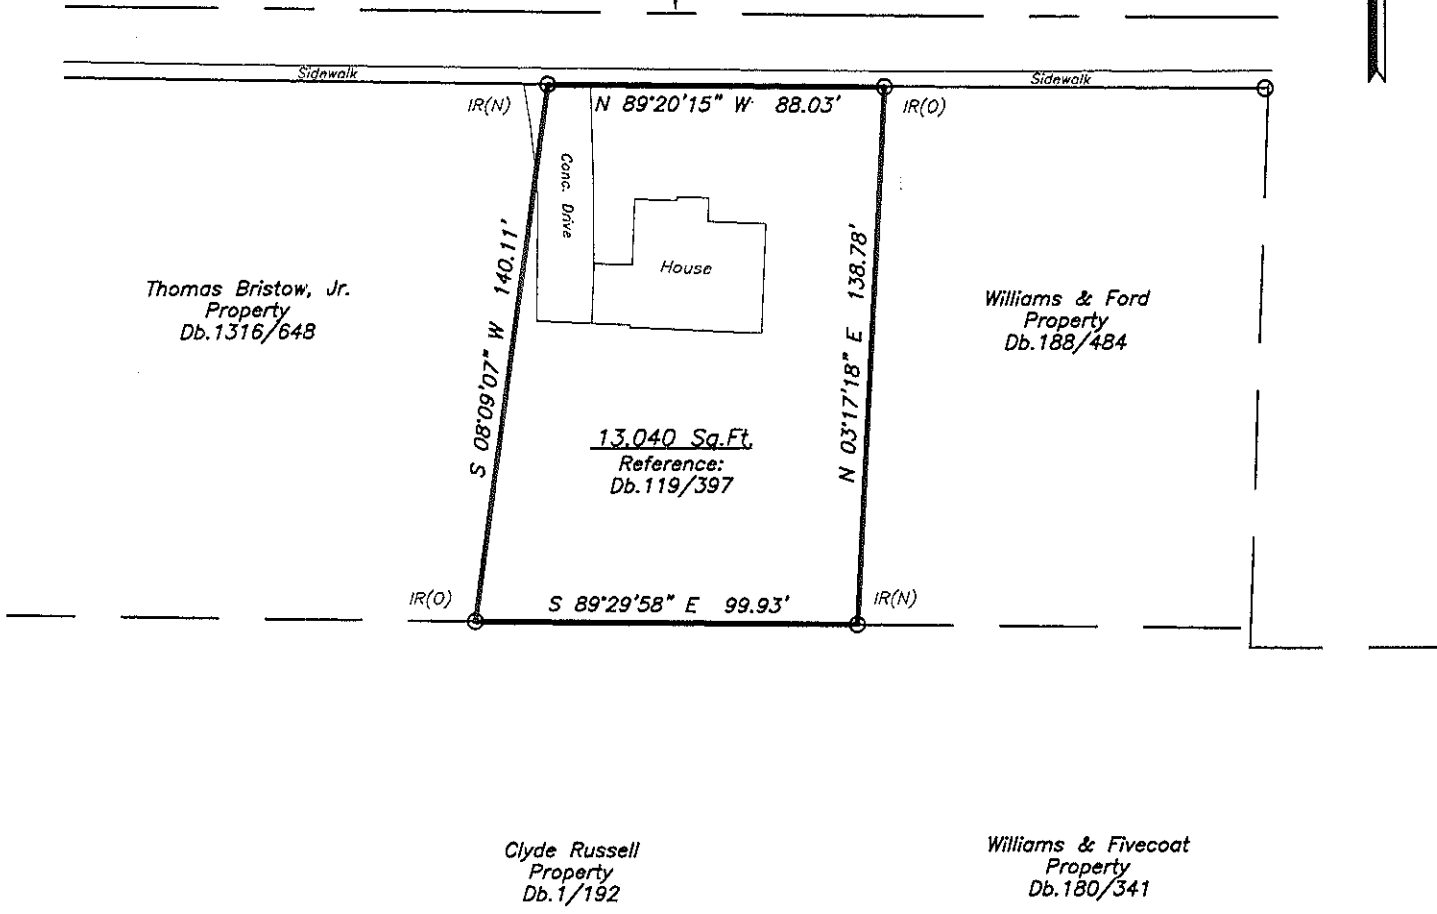

**LEGEND**  
 IR(O) = Iron Rod Found  
 IR(N) = Iron Rod Set  
 IP(O) = Iron Pipe Found  
 IP(N) = Iron Pipe Set  
 N = Nail  
 N & C = Nail & Cap

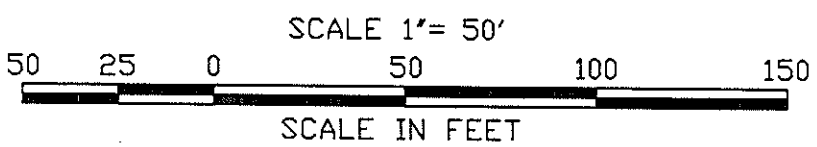

Survey of The  
 Arlene Van Dyke Estate  
 Property

District No. Four - Jefferson County, Tenn.  
 Date: 5-07-2018 Scale: 1" = 50'  
 By: Billy G. Knight RLS  
 PO Box 13  
 White Pine, Tn. 37890  
 Ph. 865-674-0384

I HEREBY CERTIFY THAT THIS IS A CATEGORY I  
 SURVEY AND THE RATIO OF THE PRECISION OF THE  
 UNADJUSTED SURVEY IS 1:10,000 AS SHOWN HEREON.

*Billy G. Knight*

This survey has been made in compliance with  
 current Tennessee Minimum Standards of Practice.